





begane grond

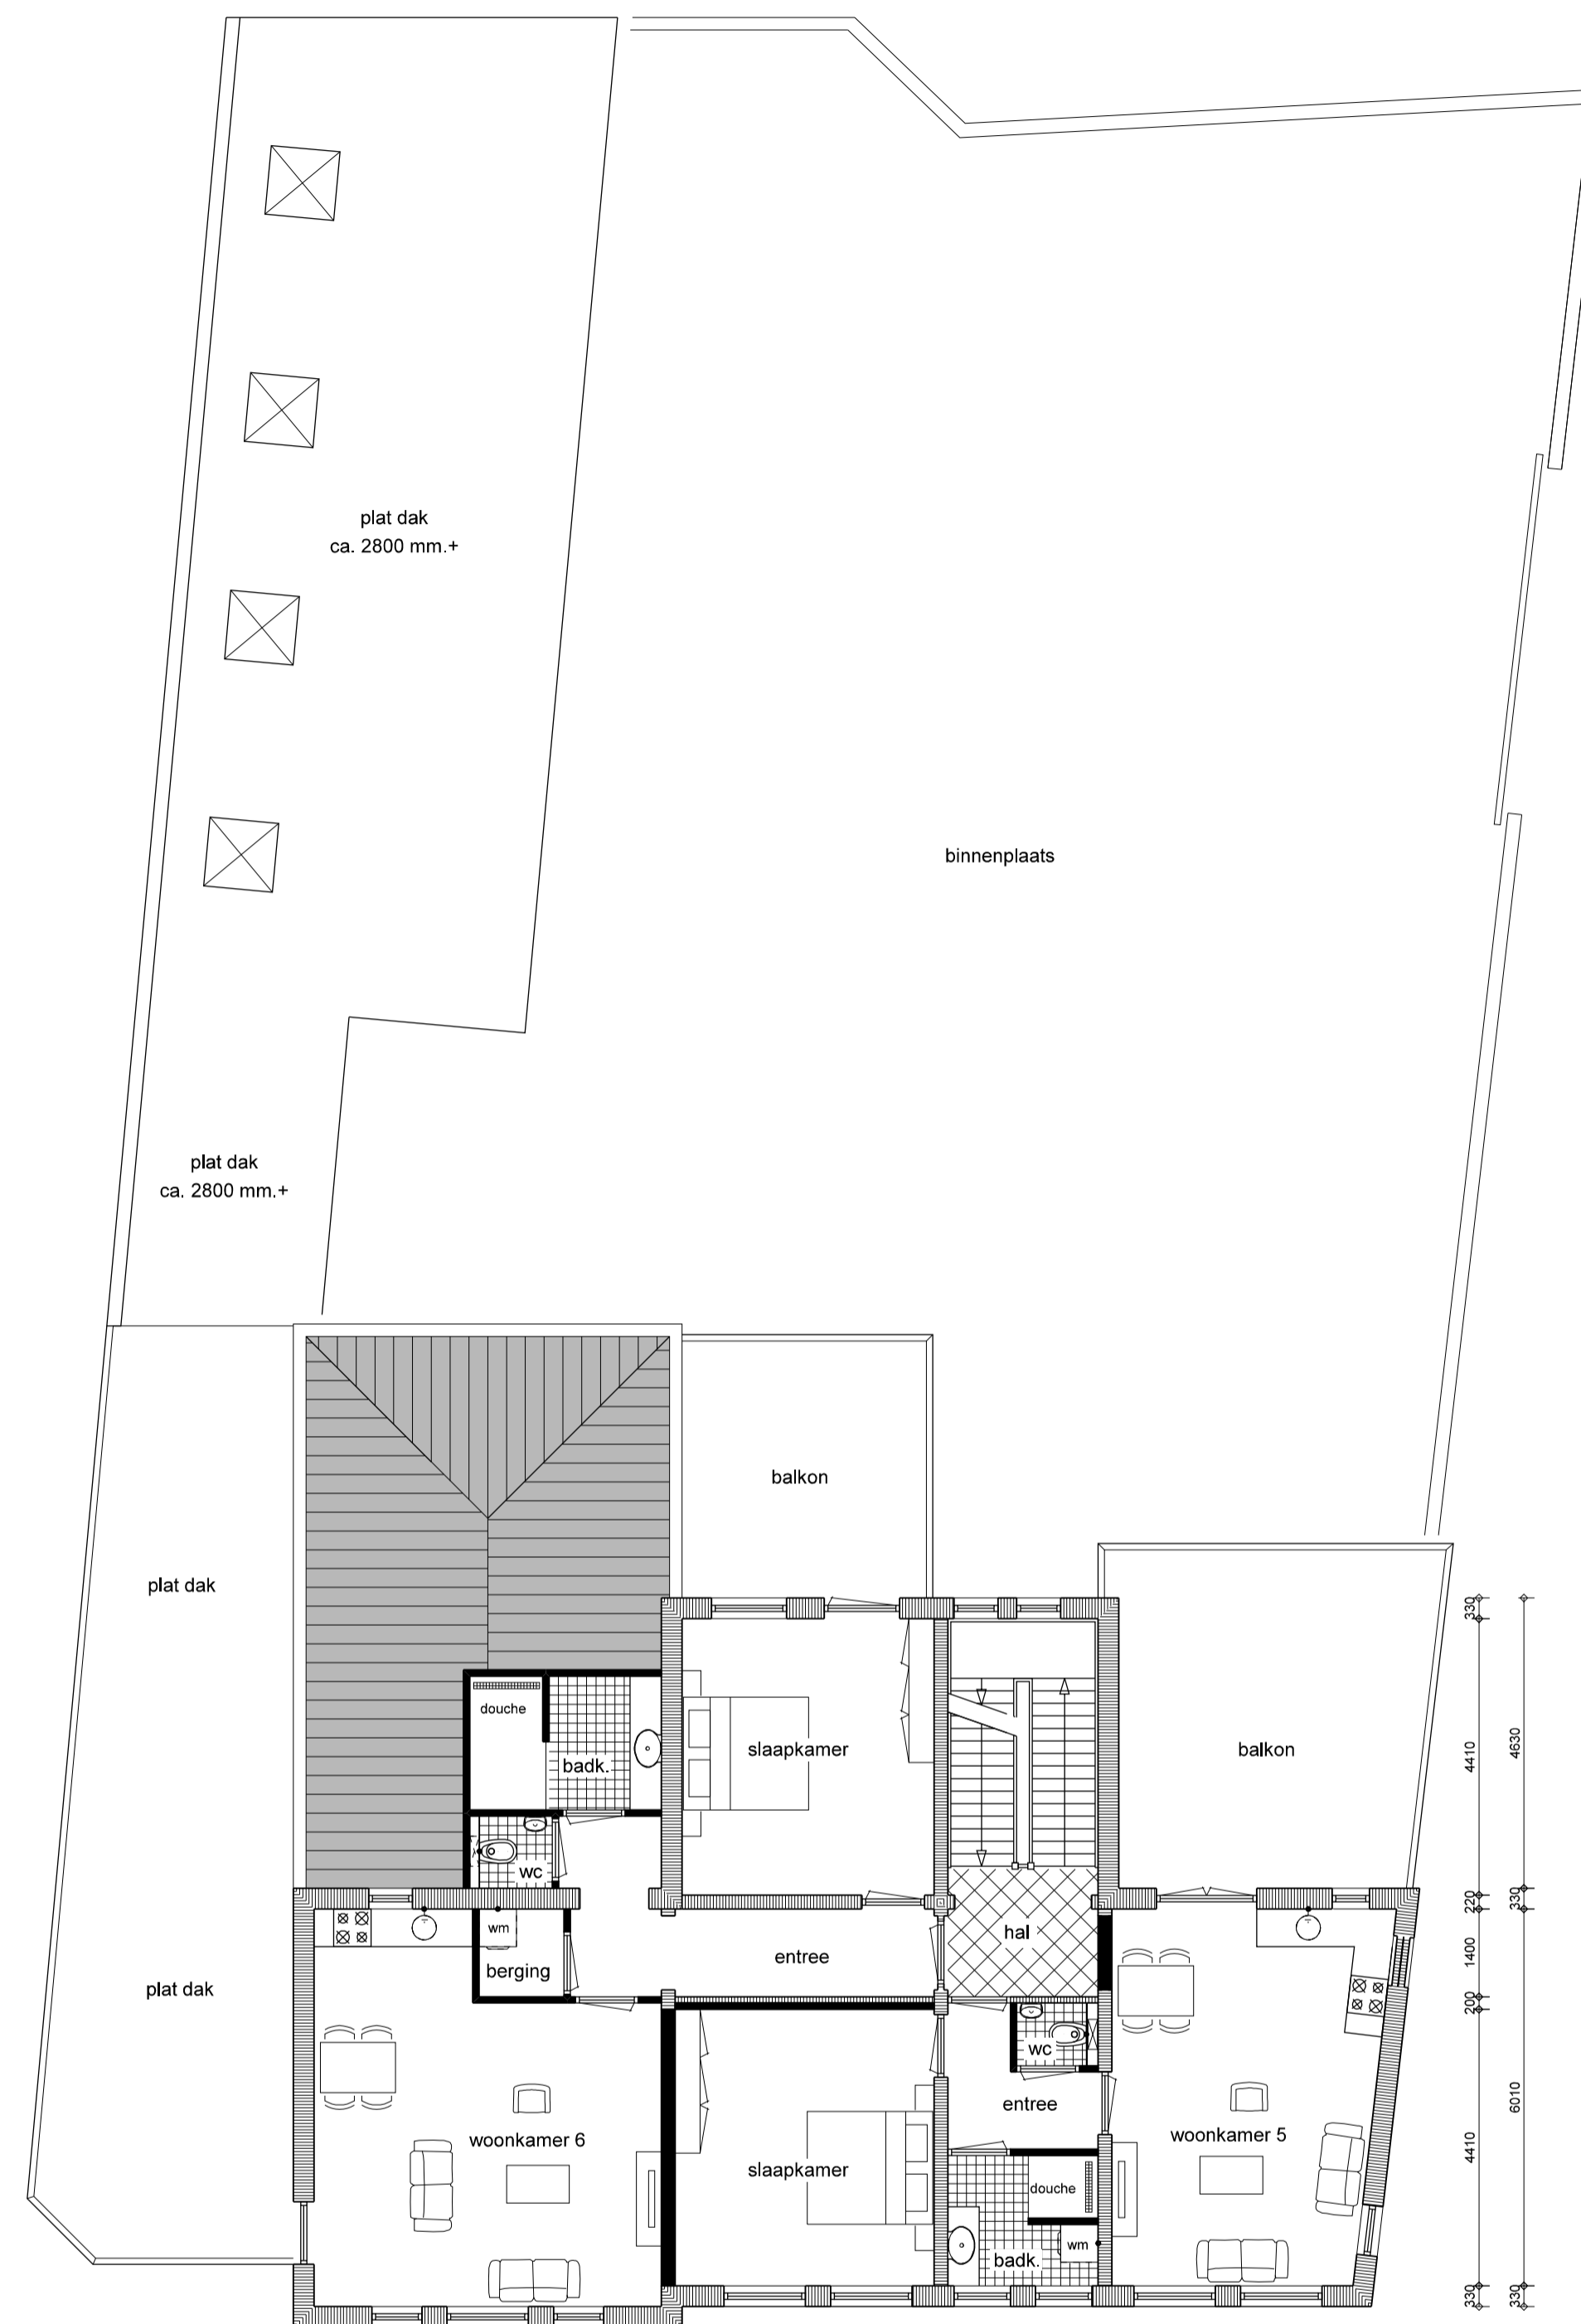

1e verdieping

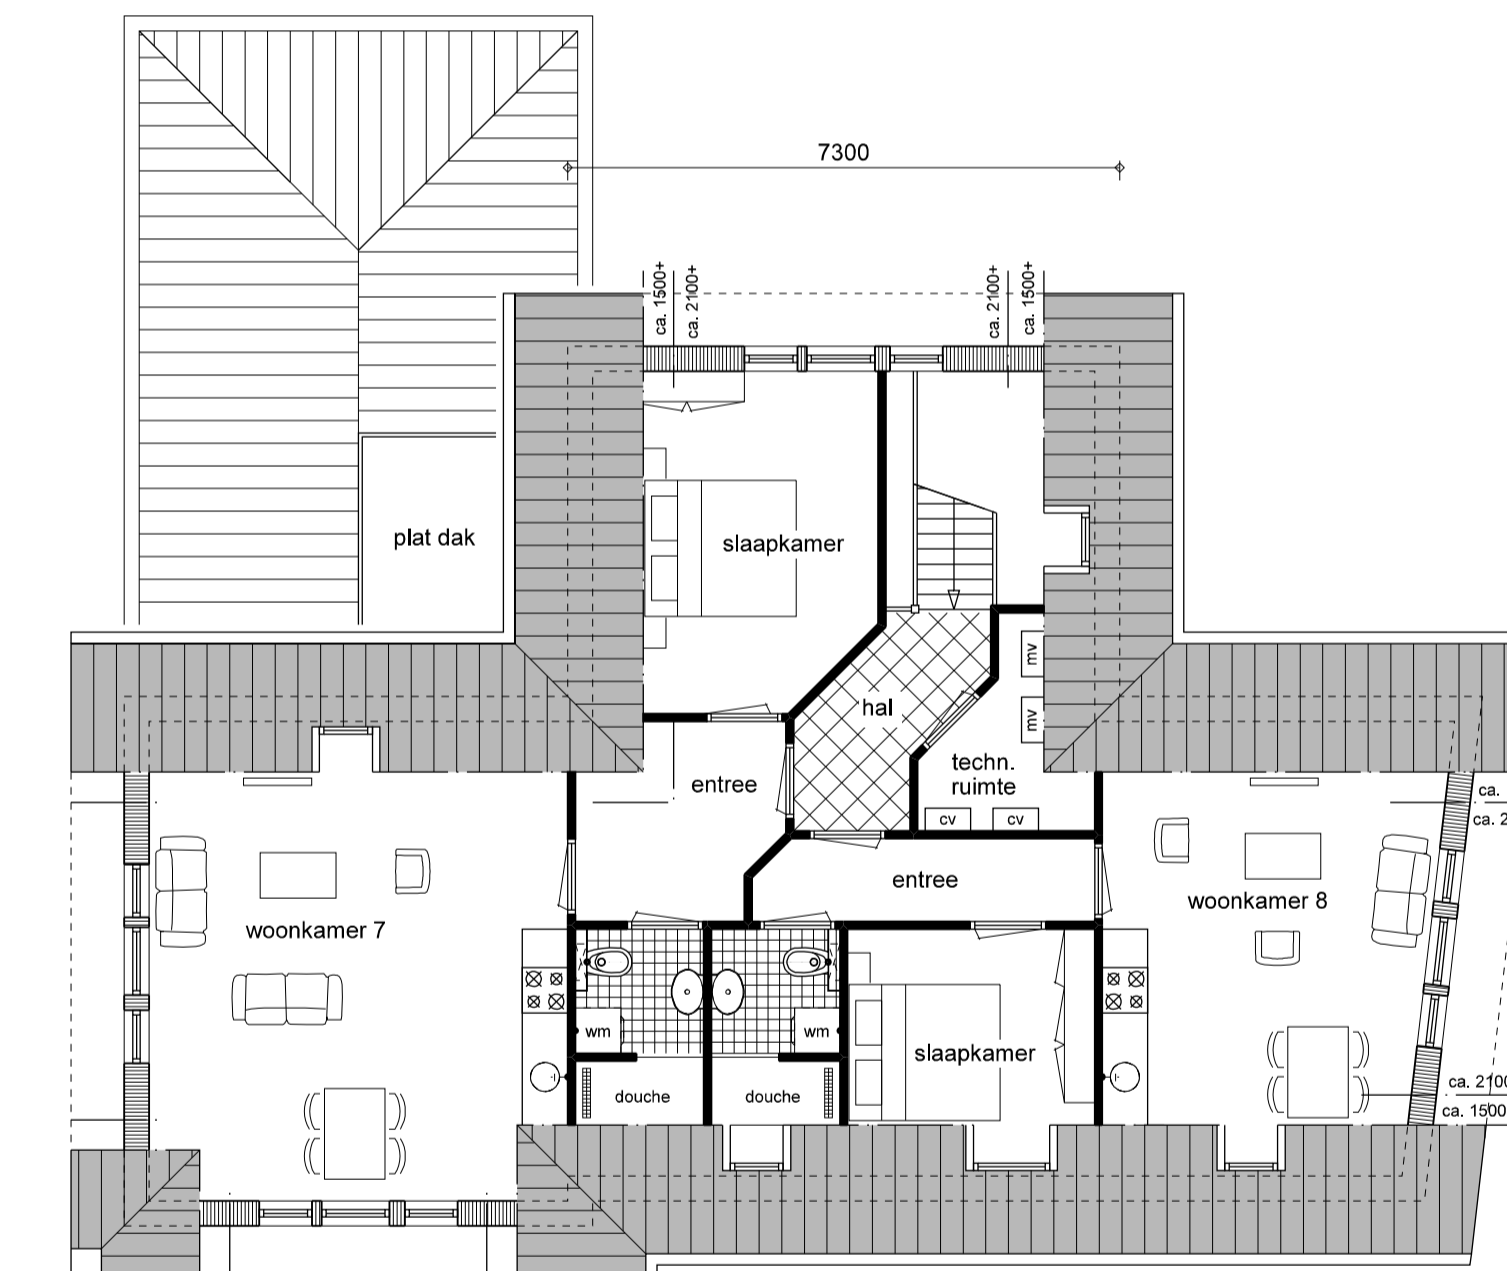

2e verdieping

oppervlaktes appartementen	
appartement 1	= ca. 50 m <sup>2</sup>
appartement 2	= ca. 61 m <sup>2</sup>
appartement 3	= ca. 67 m <sup>2</sup>
appartement 4	= ca. 55 m <sup>2</sup>
appartement 5	= ca. 56 m <sup>2</sup>
appartement 6	= ca. 70 m <sup>2</sup>
appartement 7	= ca. 48 m <sup>2</sup>
appartement 8	= ca. 35 m <sup>2</sup>
appartement 9	= ca. 40 m <sup>2</sup>
appartement 10	= ca. 42 m <sup>2</sup>

<p><b>Opdrachtgever:</b> Dhr. J.S. Rodenboog - A.J. Janssens Engellandweg 8 7722 RA Dalfsen</p> <p><b>Project:</b> Verbouw voormalig postkantoor tot appartementen aan de Bloemendalstraat 16 in Dalfsen</p> <p><b>Onderwerp:</b> Nieuwe situatie plattegronden</p>	<p>schaal : 1:100 formaat : A1 getekend : J.Jaak datum : 24-03-2017 wijziging : 05-04-2017 : 15-05-2017</p>
<p><b>van der Vegt</b> ontwerp &amp; bouwadvies</p> <p>FiBoerweg 18 7721 EK Dalfsen tel. 06-2548411 info@vandervegt-adv.nl www.vandervegt-adv.nl</p>	<p>werknummer : <b>18317</b> bladnummer : S03</p>